




RIGHT ELEVATION - SCALE: 1/8" = 1'0"

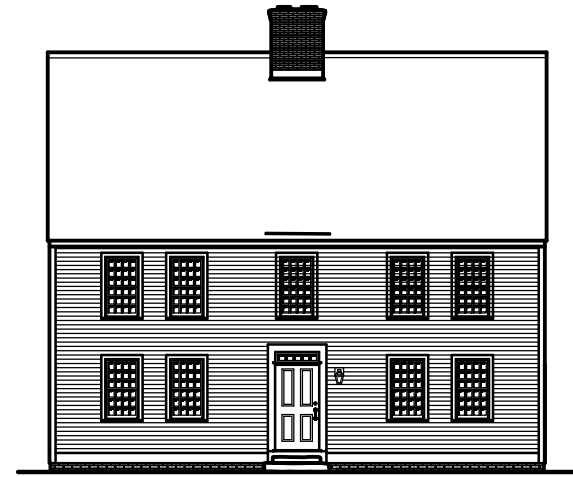

FRONT ELEVATION - SCALE: 1/8" = 1'0"

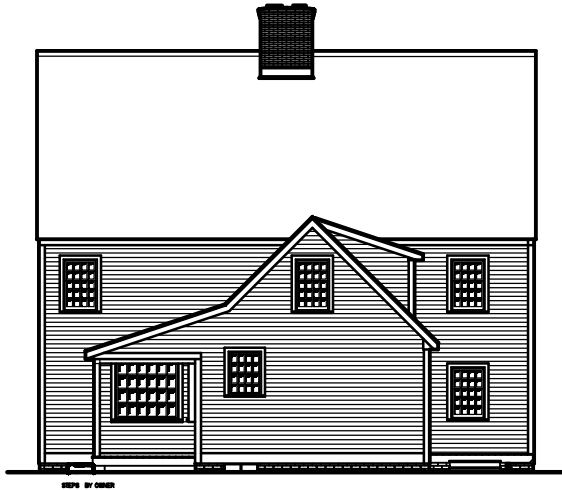

REAR ELEVATION - SCALE: 1/8" = 1'0"

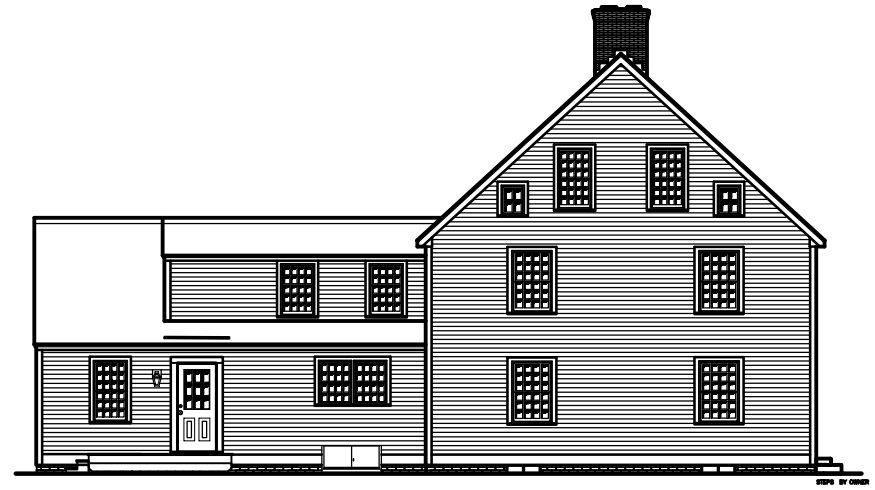

LEFT ELEVATION - SCALE: 1/8" = 1'0"

**COPYRIGHT NOTICE.**


THE PURCHASER / OWNER ACKNOWLEDGES THAT THE PLANS, SPECIFICATIONS, DESIGNS AND DRAWINGS OF COUNTRY CARPENTERS INCORPORATED, ARE NOT TO BE USED BY ANY PERSONS OTHER THAN THE PURCHASER / OWNER AND THAT SUCH DOCUMENTS ARE PROTECTED BY THE COPYRIGHT LAWS OF THE UNITED STATES. THESE DOCUMENTS ARE NOT TO BE COPIED OR TRANSFERRED AND ANY VIOLATION OF THIS COPYRIGHT WILL BE PROSECUTED TO THE FULL EXTENT OF THE LAW.

THIS PLAN IS LIMITED TO THE CONSTRUCTION OF THE ONE BUILDING PURCHASE FROM COUNTRY CARPENTERS INCORPORATED.

**PRELIMINARY PLAN #1 (ELL)**

Early New England  
**HOMES™**  
 by country carpenters, inc.



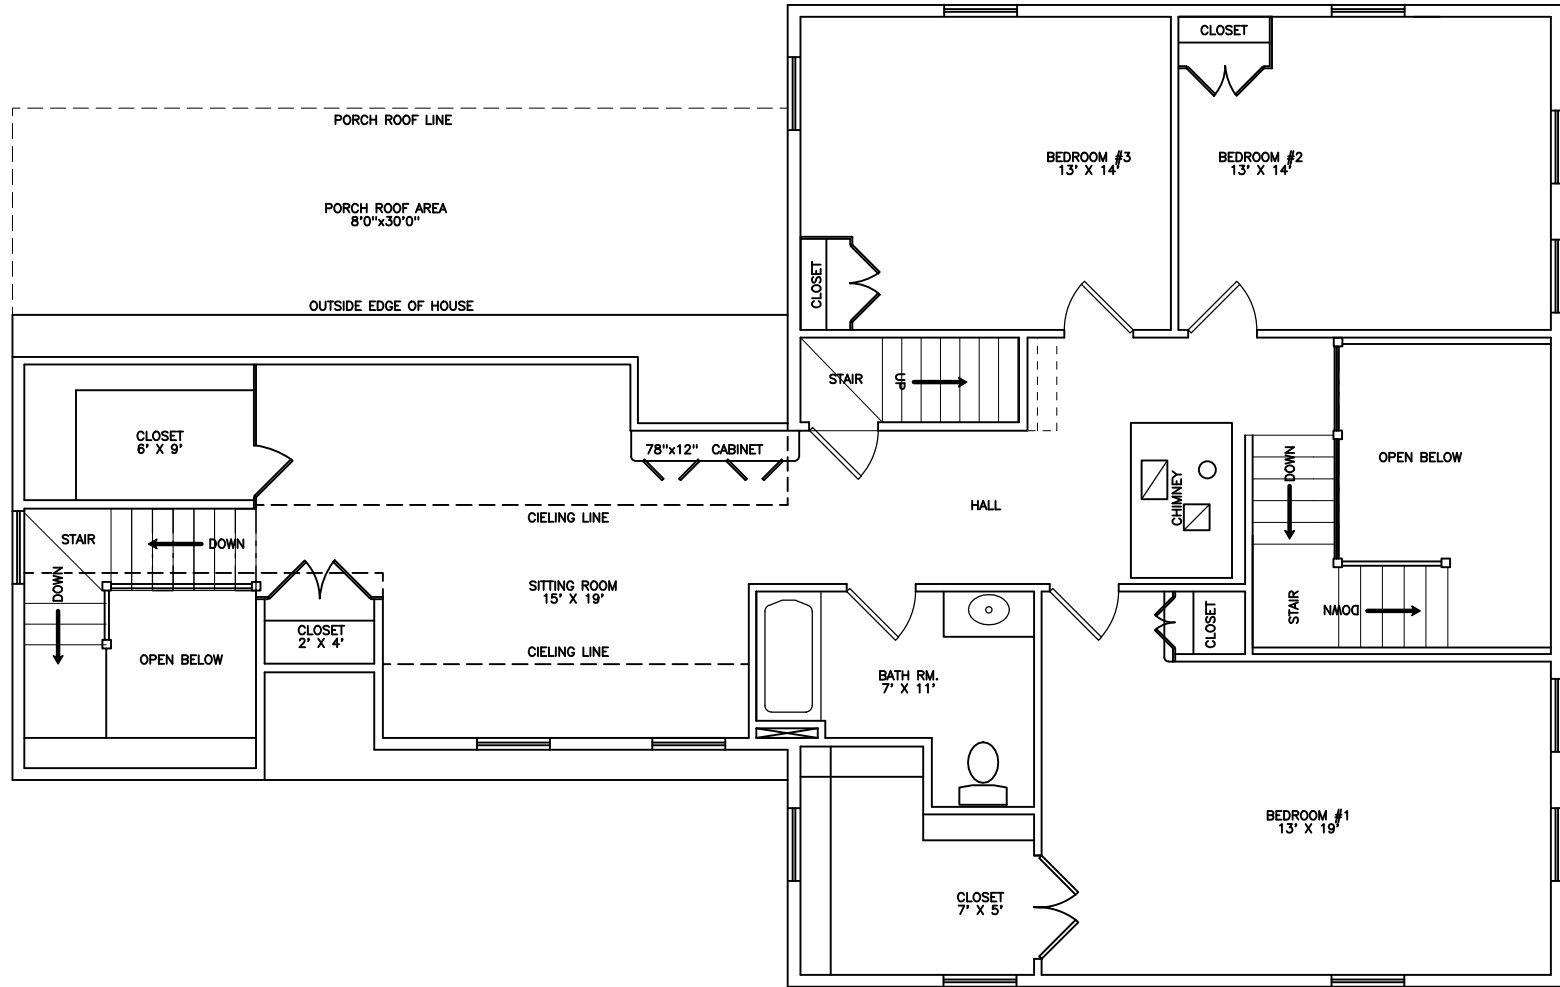


FRONT

**COPYRIGHT NOTICE.**  
 THE PURCHASER / OWNER ACKNOWLEDGES THAT THE PLANS, SPECIFICATIONS, DESIGNS AND DRAWINGS OF COUNTRY CARPENTERS INCORPORATED, ARE NOT TO BE USED BY ANY PERSONS OTHER THAN THE PURCHASER / OWNER AND THAT SUCH DOCUMENTS ARE PROTECTED BY THE COPYRIGHT LAWS OF THE UNITED STATES. THESE DOCUMENTS ARE NOT TO BE COPIED OR TRANSFERRED AND ANY VIOLATION OF THIS COPYRIGHT WILL BE PROSECUTED TO THE FULL EXTENT OF THE LAW.  
 THIS PLAN IS LIMITED TO THE CONSTRUCTION OF THE ONE BUILDING PURCHASE FROM COUNTRY CARPENTERS INCORPORATED.

**SECOND LEVEL FLOOR PLAN SCALE 1/4"=1'0"**  
**PRELIMINARY PLAN #1 (ELL)**

SECOND LEVEL FLOOR AREA 1490 SQ.FT.  
 TOTAL FLOOR AREA 3170 SQ.FT.



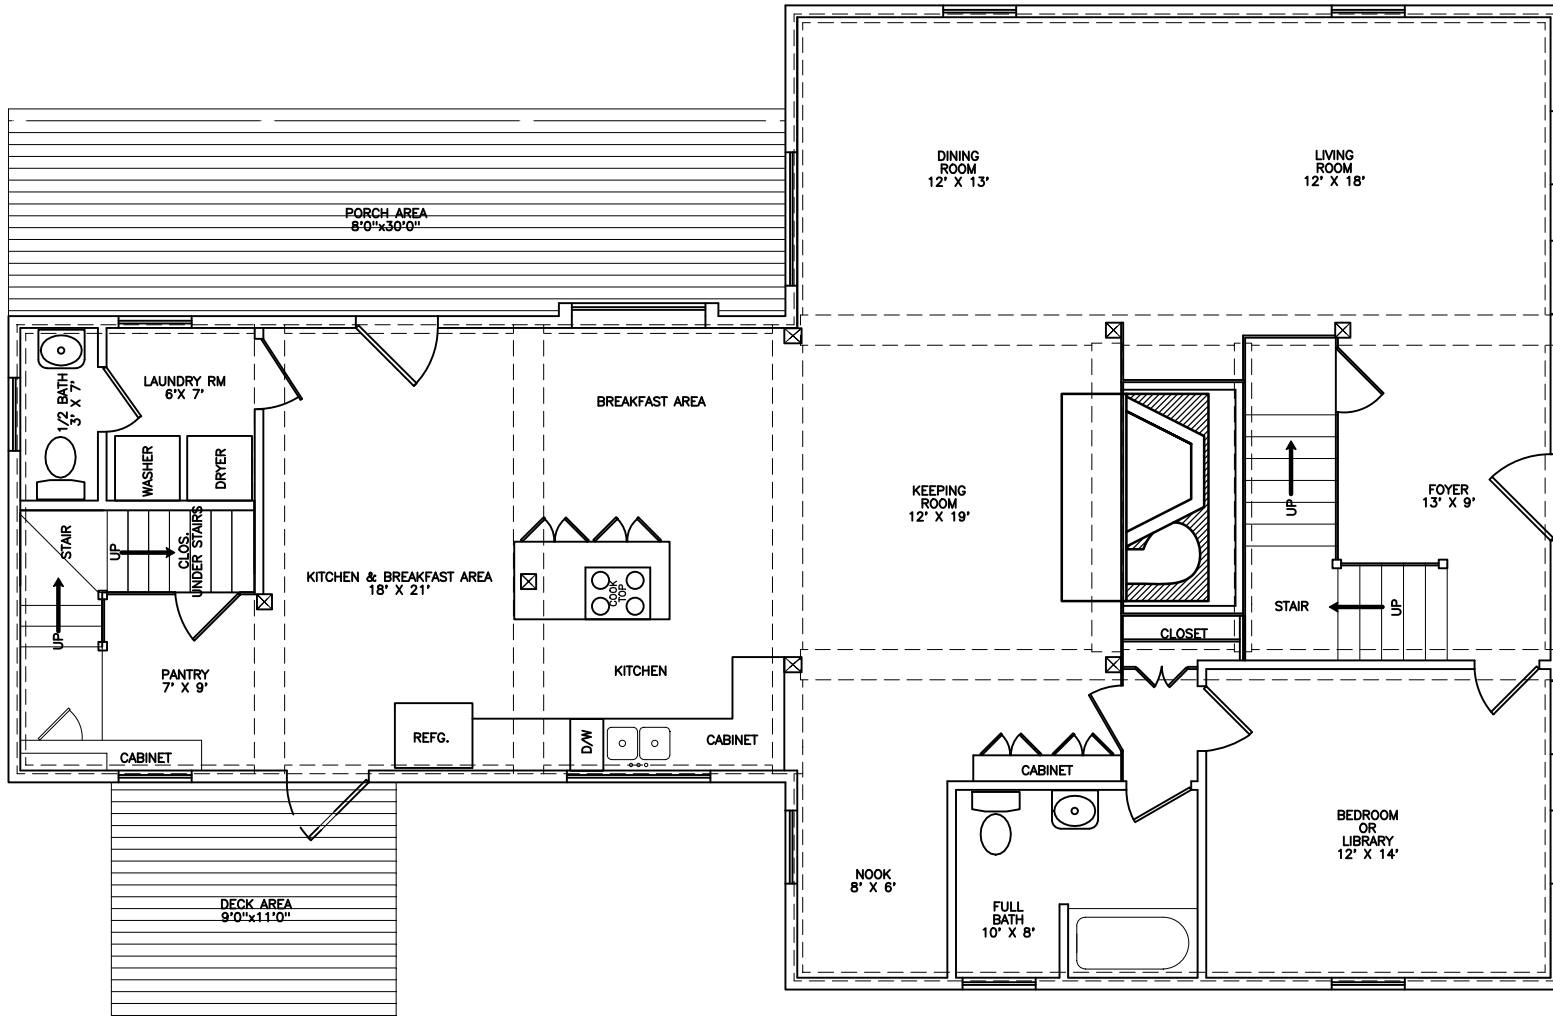

FRONT

**COPYRIGHT NOTICE.**  
 THE PURCHASER / OWNER ACKNOWLEDGES THAT THE PLANS, SPECIFICATIONS, DESIGNS AND DRAWINGS OF COUNTRY CARPENTERS INCORPORATED, ARE NOT TO BE USED BY ANY PERSONS OTHER THAN THE PURCHASER / OWNER AND THAT SUCH DOCUMENTS ARE PROTECTED BY THE COPYRIGHT LAWS OF THE UNITED STATES. THESE DOCUMENTS ARE NOT TO BE COPIED OR TRANSFERRED AND ANY VIOLATION OF THIS COPYRIGHT WILL BE PROSECUTED TO THE FULL EXTENT OF THE LAW.  
 THIS PLAN IS LIMITED TO THE CONSTRUCTION OF THE ONE BUILDING PURCHASE FROM COUNTRY CARPENTERS INCORPORATED.

**FIRST LEVEL FLOOR PLAN SCALE 1/4"=1'0"**  
**PRELIMINARY PLAN #1 (ELL)**

FIRST LEVEL FLOOR AREA 1680 SQ.FT.  
 TOTAL FLOOR AREA 3170 SQ.FT.

