




FRONT ELEVATION

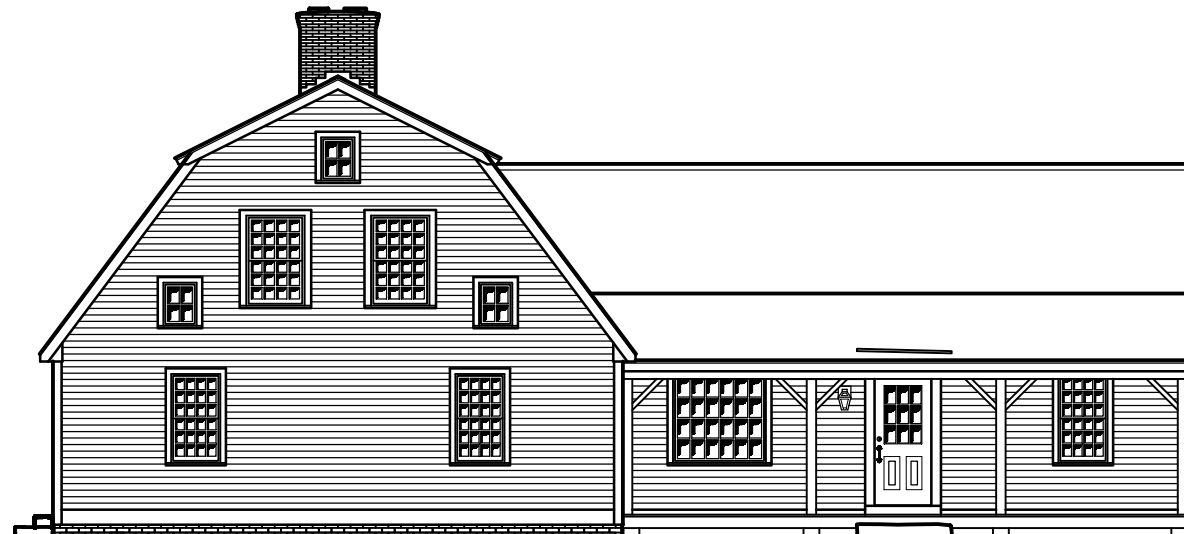

RIGHT ELEVATION

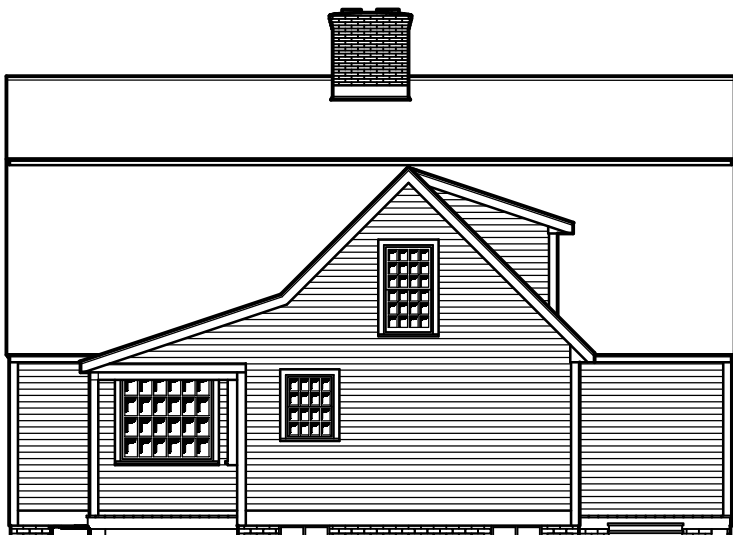

REAR ELEVATION

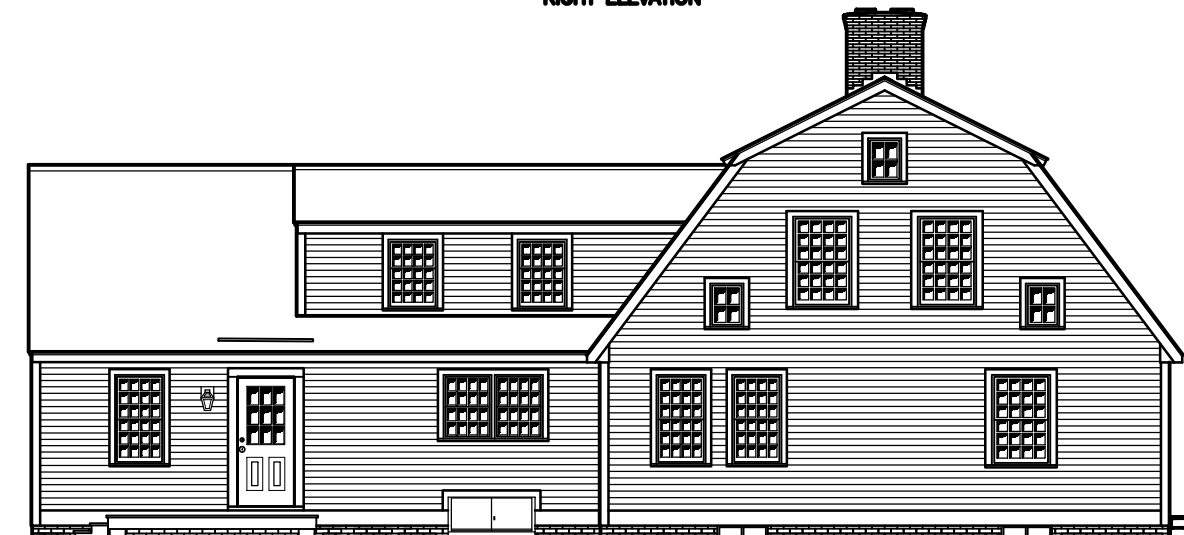

LEFT ELEVATION

PRELIMINARY ELEVATIONS

SCALE: 3/16" = 1'0"

COPYRIGHT NOTICE.

THE PURCHASER / OWNER ACKNOWLEDGES THAT THE PLANS, SPECIFICATIONS, DESIGNS AND DRAWINGS OF COUNTRY CARPENTERS INCORPORATED, ARE NOT TO BE USED BY ANY PERSONS OTHER THAN THE PURCHASER / OWNER AND THAT SUCH DOCUMENTS ARE PROTECTED BY THE COPYRIGHT LAWS OF THE UNITED STATES. THESE DOCUMENTS ARE NOT TO BE COPIED OR TRANSFERRED AND ANY VIOLATION OF THIS COPYRIGHT WILL BE PROSECUTED TO THE FULL EXTENT OF THE LAW.

THIS PLAN IS LIMITED TO THE CONSTRUCTION OF THE ONE BUILDING PURCHASE FROM COUNTRY CARPENTERS INCORPORATED.

Early New England Homes™

by Country Carpenters, Inc.


MAIN HOUSE 38' EAVE 30' GABLE 11/12 PITCH
ELL. 30' EAVE 18' GABLE 12/12 PITCH

FOR: MR. name
address
city, CT. xxxxxx PH: (xxx) xxx-xxxx

COMPUTER FILE #: MASTERGAMBREL03 CT.REG.#: 523020 DATE: 21 Nov, 2007

COUNTRY CARPENTERS, INC.
EARLY NEW ENGLAND HOMES
26 WEST STREET, BOLTON, CT. 06043
(860) 643-1148 www.earlynewenglandhomes.com

REVISED:
DRAWN BY:
SCALE: AS SHOWN
DRAWING NUMBER:
1 of 4

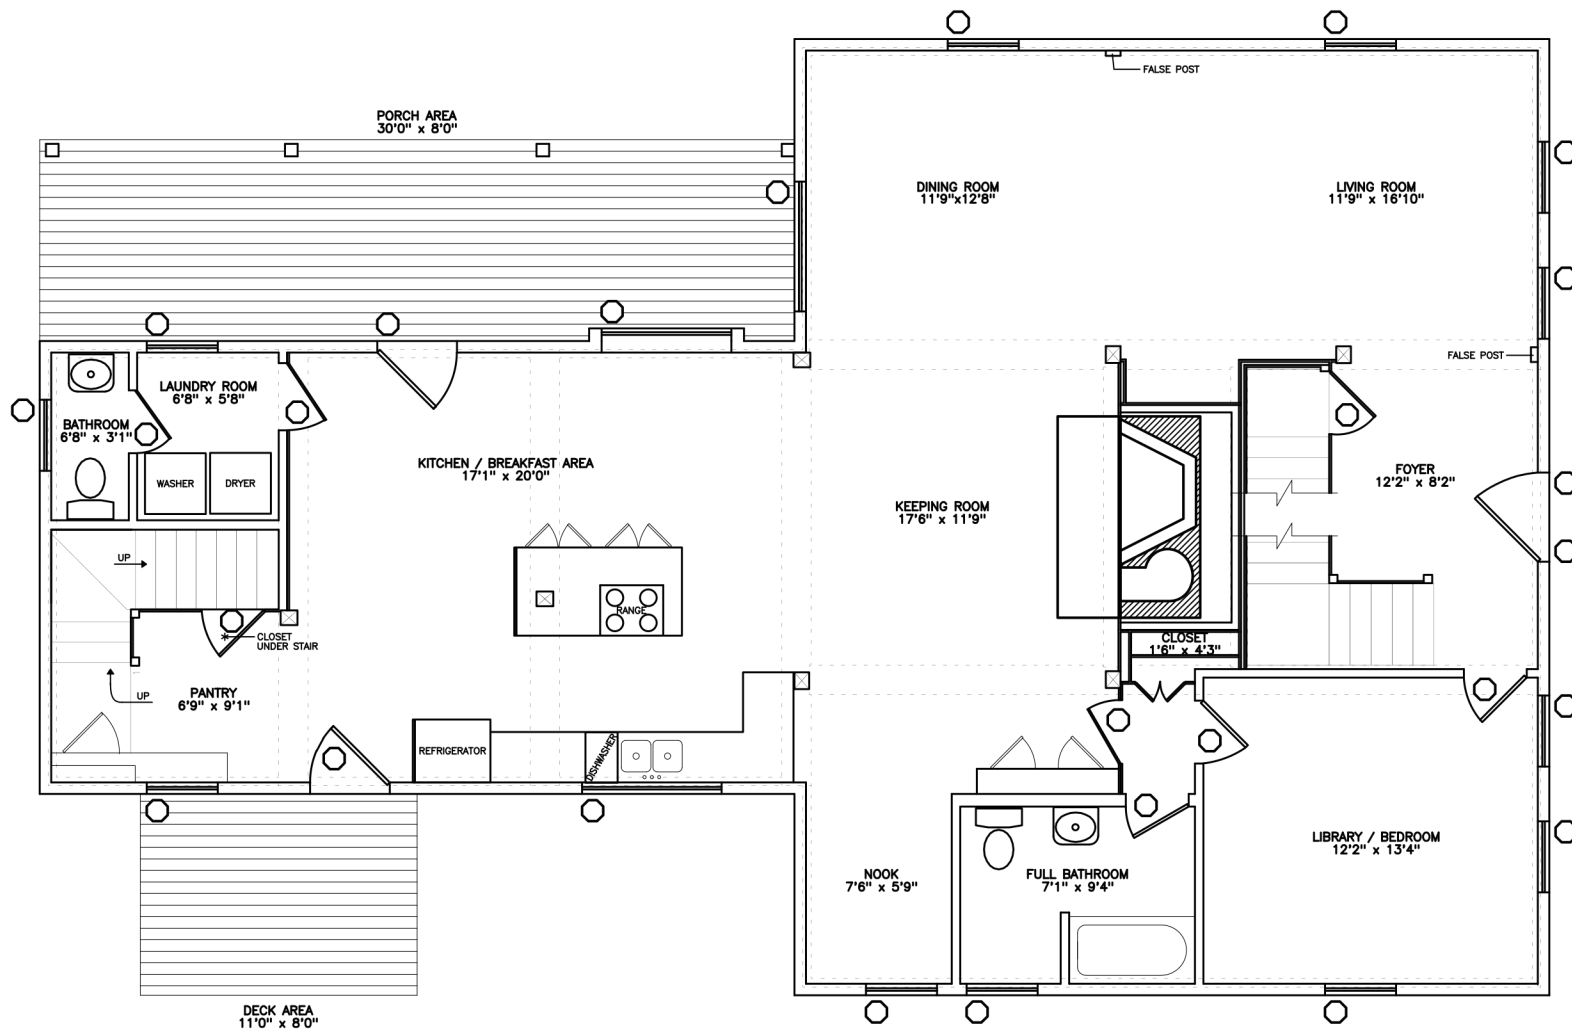

COPYRIGHT NOTICE.


THE PURCHASER / OWNER ACKNOWLEDGES THAT THE PLANS, SPECIFICATIONS, DESIGNS AND DRAWINGS OF COUNTRY CARPENTERS INCORPORATED, ARE NOT TO BE USED BY ANY PERSONS OTHER THAN THE PURCHASER / OWNER AND THAT SUCH DOCUMENTS ARE PROTECTED BY THE COPYRIGHT LAWS OF THE UNITED STATES. THESE DOCUMENTS ARE NOT TO BE COPIED OR TRANSFERRED AND ANY VIOLATION OF THIS COPYRIGHT WILL BE PROSECUTED TO THE FULL EXTENT OF THE LAW.

THIS PLAN IS LIMITED TO THE CONSTRUCTION OF THE ONE BUILDING PURCHASE FROM COUNTRY CARPENTERS INCORPORATED.

FIRST FLOOR PLAN

SCALE: 1/4" = 1'0"

FIRST LEVEL FLOOR AREA 1680 SQ. FT.
 TOTAL FLOOR AREA 2856 SQ. FT.

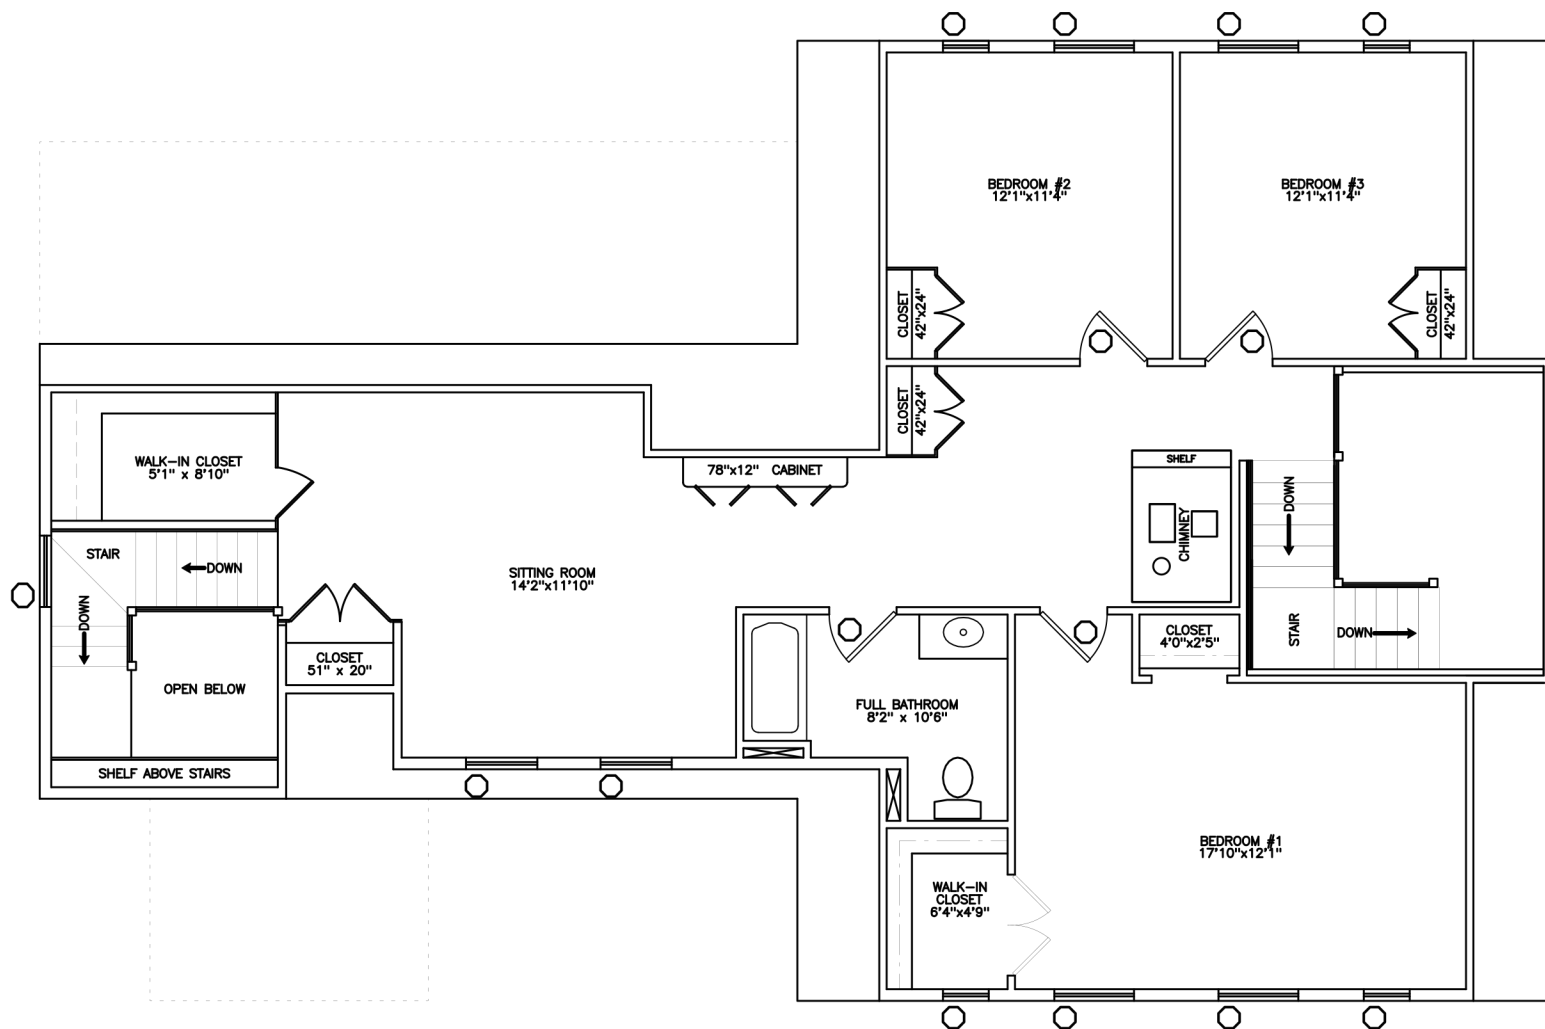

COPYRIGHT NOTICE.

THE PURCHASER / OWNER ACKNOWLEDGES THAT THE PLANS, SPECIFICATIONS, DESIGNS AND DRAWINGS OF COUNTRY CARPENTERS INCORPORATED, ARE NOT TO BE USED BY ANY PERSONS OTHER THAN THE PURCHASER / OWNER AND THAT SUCH DOCUMENTS ARE PROTECTED BY THE COPYRIGHT LAWS OF THE UNITED STATES. THESE DOCUMENTS ARE NOT TO BE COPIED OR TRANSFERRED AND ANY VIOLATION OF THIS COPYRIGHT WILL BE PROSECUTED TO THE FULL EXTENT OF THE LAW.

THIS PLAN IS LIMITED TO THE CONSTRUCTION OF THE ONE BUILDING PURCHASE FROM COUNTRY CARPENTERS INCORPORATED.

SECOND LEVEL FLOOR PLAN

SCALE: 1/4" = 1'0"

SECOND LEVEL FLOOR AREA 1176 SQ. FT.
 TOTAL FLOOR AREA 2856 SQ. FT.