



RIGHT ELEVATION

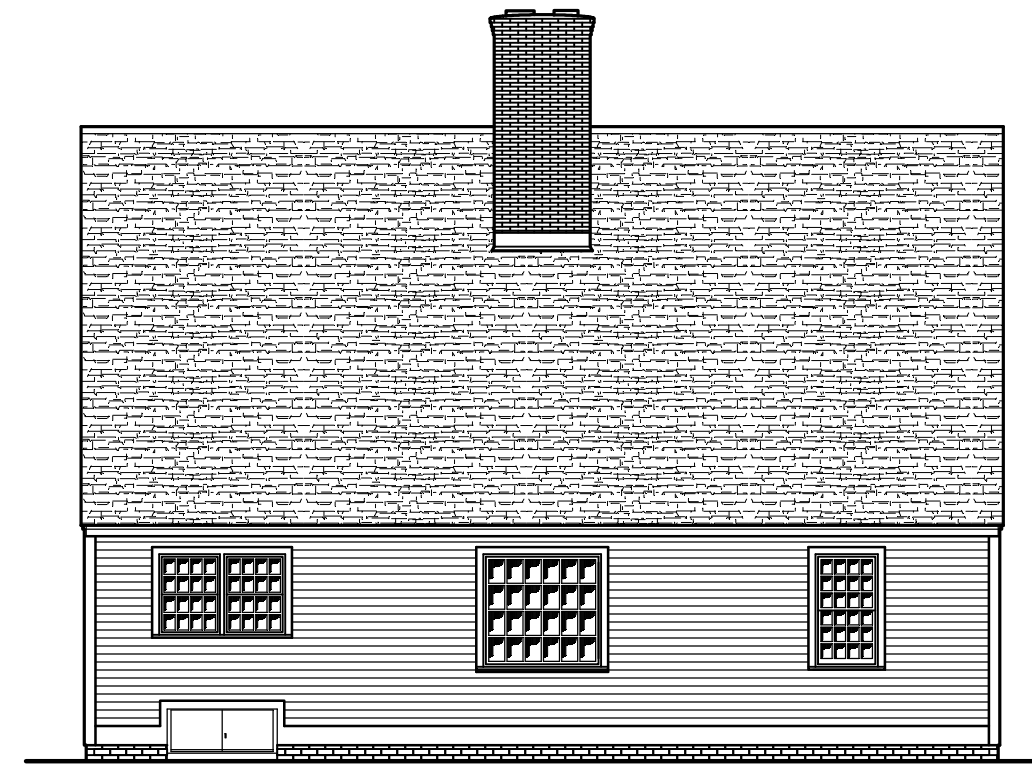

REAR ELEVATION

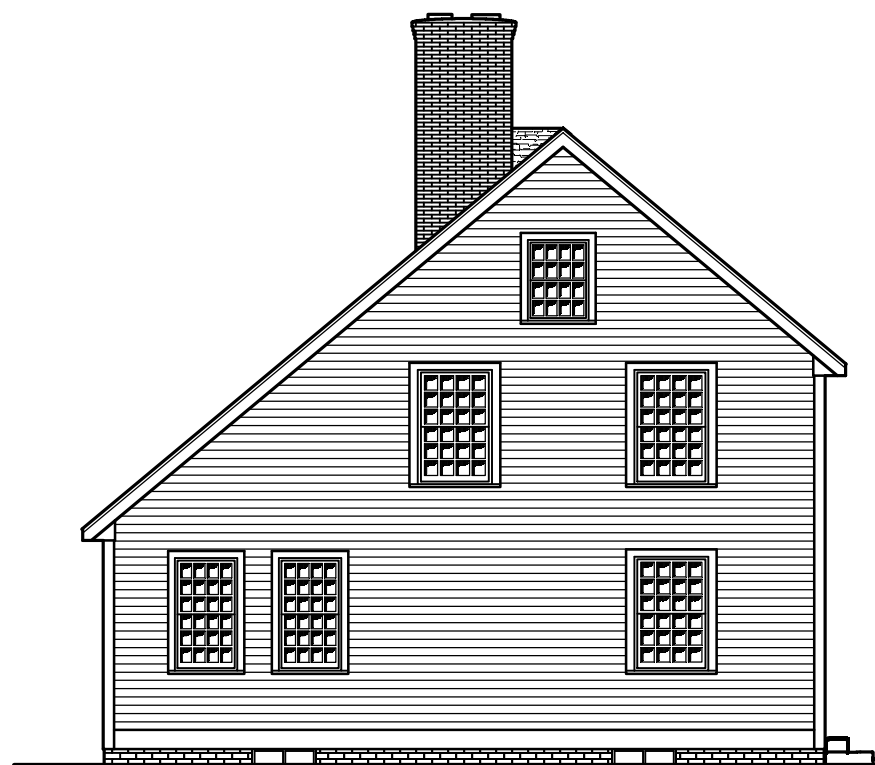

LEFT ELEVATION



FRONT ELEVATION

# Early New England Homes™

by Country Carpenters, Inc.

MAIN HOUSE 38' EAVE 30' GABLE 10/12 PITCH

FOR: customer  
address  
town/city, XX. XXXXX PH: (XXX) xxx-xxxx

COMPUTER FILE #: saltbox(no ell)2

CT.REG.#: 523020

DATE: 18 Dec, 2007

REVISED:

DRAWN BY: M<sub>H</sub>

SCALE: AS SHOWN

COUNTRY CARPENTERS, INC.  
EARLY NEW ENGLAND HOMES  
26 WEST STREET, BOLTON, CT. 06043  
(860) 643-1148 www.earlynewenglandhomes.com

DRAWING NUMBER:  
1 of 4

## PRELIMINARY ELEVATIONS

SCALE: 1/8" = 1'0"


**COPYRIGHT NOTICE.**

THE PURCHASER / OWNER ACKNOWLEDGES THAT THE PLANS, SPECIFICATIONS, DESIGNS AND DRAWINGS OF COUNTRY CARPENTERS INCORPORATED, ARE NOT TO BE USED BY ANY PERSONS OTHER THAN THE PURCHASER / OWNER AND THAT SUCH DOCUMENTS ARE PROTECTED BY THE COPYRIGHT LAWS OF THE UNITED STATES. THESE DOCUMENTS ARE NOT TO BE COPIED OR TRANSFERRED AND ANY VIOLATION OF THIS COPYRIGHT WILL BE PROSECUTED TO THE FULL EXTENT OF THE LAW.

THIS PLAN IS LIMITED TO THE CONSTRUCTION OF THE ONE BUILDING PURCHASE FROM COUNTRY CARPENTERS INCORPORATED.

### WINDOW & DOOR SCHEDULE – 1ST FLOOR

MARKER	QUANTITY	DESCRIPTION	ROUGH OPENING WIDTH	ROUGH OPENING HEIGHT	MANUFACTURER
A		DOUBLE HUNG 12/12 LOW-E			
B		DOUBLE HUNG 12/12 LOW-E			
C		CASEMENT LOW-E			
D		DOUBLE HUNG 8/8 LOW-E			
E		CASEMENT LOW-E			
F		DOUBLE HUNG STUDIO LOW-E			
G		DOUBLE HUNG 8/12 LOW-E			
H		TRANSOM			
I		CUSTOM DOOR			COUNTRY CARPENTERS
J		9-LIGHT/2-PANEL LOW-E			COUNTRY CARPENTERS
K		INT. 4-PANEL WOOD DOOR			COUNTRY CARPENTERS
L		INT. 4-PANEL WOOD DOOR			COUNTRY CARPENTERS
M		INT. BATTEN DOOR 32"			COUNTRY CARPENTERS
N		INT. BATTEN DOOR 30"			COUNTRY CARPENTERS

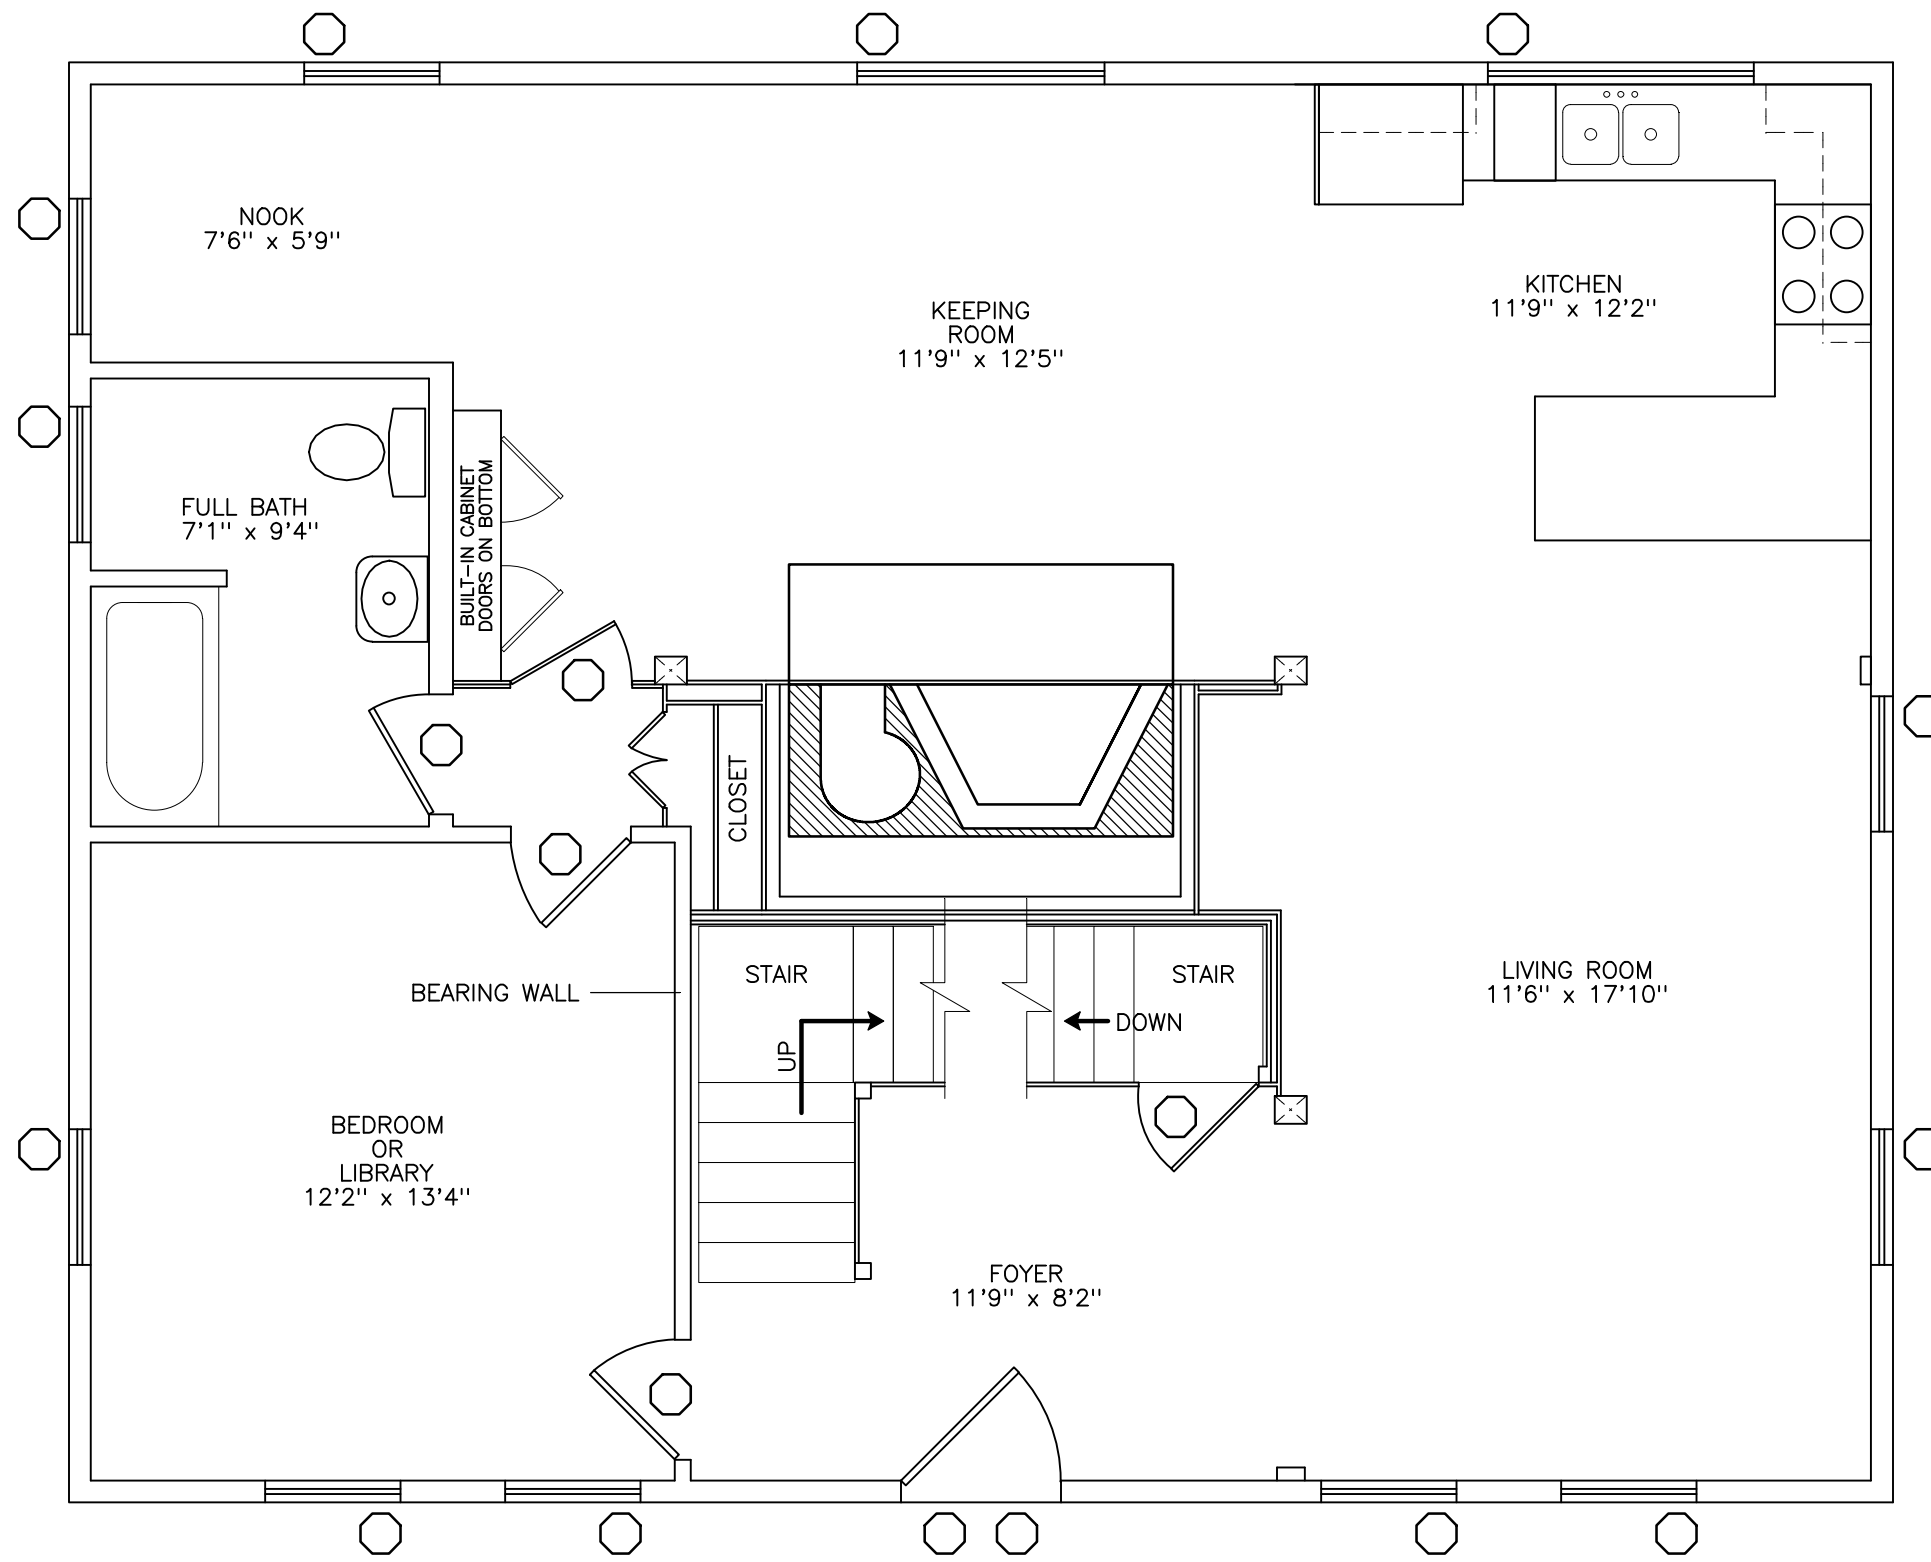

### FIRST FLOOR PLAN

SCALE: 1/4" = 1'0"

**COPYRIGHT NOTICE.**

THE PURCHASER / OWNER ACKNOWLEDGES THAT THE PLANS, SPECIFICATIONS, DESIGNS AND DRAWINGS OF COUNTRY CARPENTERS INCORPORATED, ARE NOT TO BE USED BY ANY PERSONS OTHER THAN THE PURCHASER / OWNER AND THAT SUCH DOCUMENTS ARE PROTECTED BY THE COPYRIGHT LAWS OF THE UNITED STATES. THESE DOCUMENTS ARE NOT TO BE COPIED OR TRANSFERRED AND ANY VIOLATION OF THIS COPYRIGHT WILL BE PROSECUTED TO THE FULL EXTENT OF THE LAW.


THIS PLAN IS LIMITED TO THE CONSTRUCTION OF THE ONE BUILDING PURCHASE FROM COUNTRY CARPENTERS INCORPORATED.

FIRST LEVEL FLOOR AREA  
TOTAL FLOOR AREA

1078 SQ. FT.  
1902 SQ. FT.

WINDOW & DOOR SCHEDULE – 1ST FLOOR

MARKER	QUANTITY	DESCRIPTION	ROUGH OPENING WIDTH	ROUGH OPENING HEIGHT	MANUFACTURER
A		DOUBLE HUNG 12/12 LOW-E			
B		DOUBLE HUNG 12/12 LOW-E			
C		CASEMENT LOW-E			
D		DOUBLE HUNG 8/8 LOW-E			
E		CASEMENT LOW-E			
F		DOUBLE HUNG STUDIO LOW-E			
G		DOUBLE HUNG 8/12 LOW-E			
H		TRANSOM			
I		CUSTOM DOOR			COUNTRY CARPENTERS
J		9-LIGHT/2-PANEL LOW-E			COUNTRY CARPENTERS
K		INT. 4-PANEL WOOD DOOR			COUNTRY CARPENTERS
L		INT. 4-PANEL WOOD DOOR			COUNTRY CARPENTERS
M		INT. BATTEN DOOR 32"			COUNTRY CARPENTERS
N		INT. BATTEN DOOR 30"			COUNTRY CARPENTERS

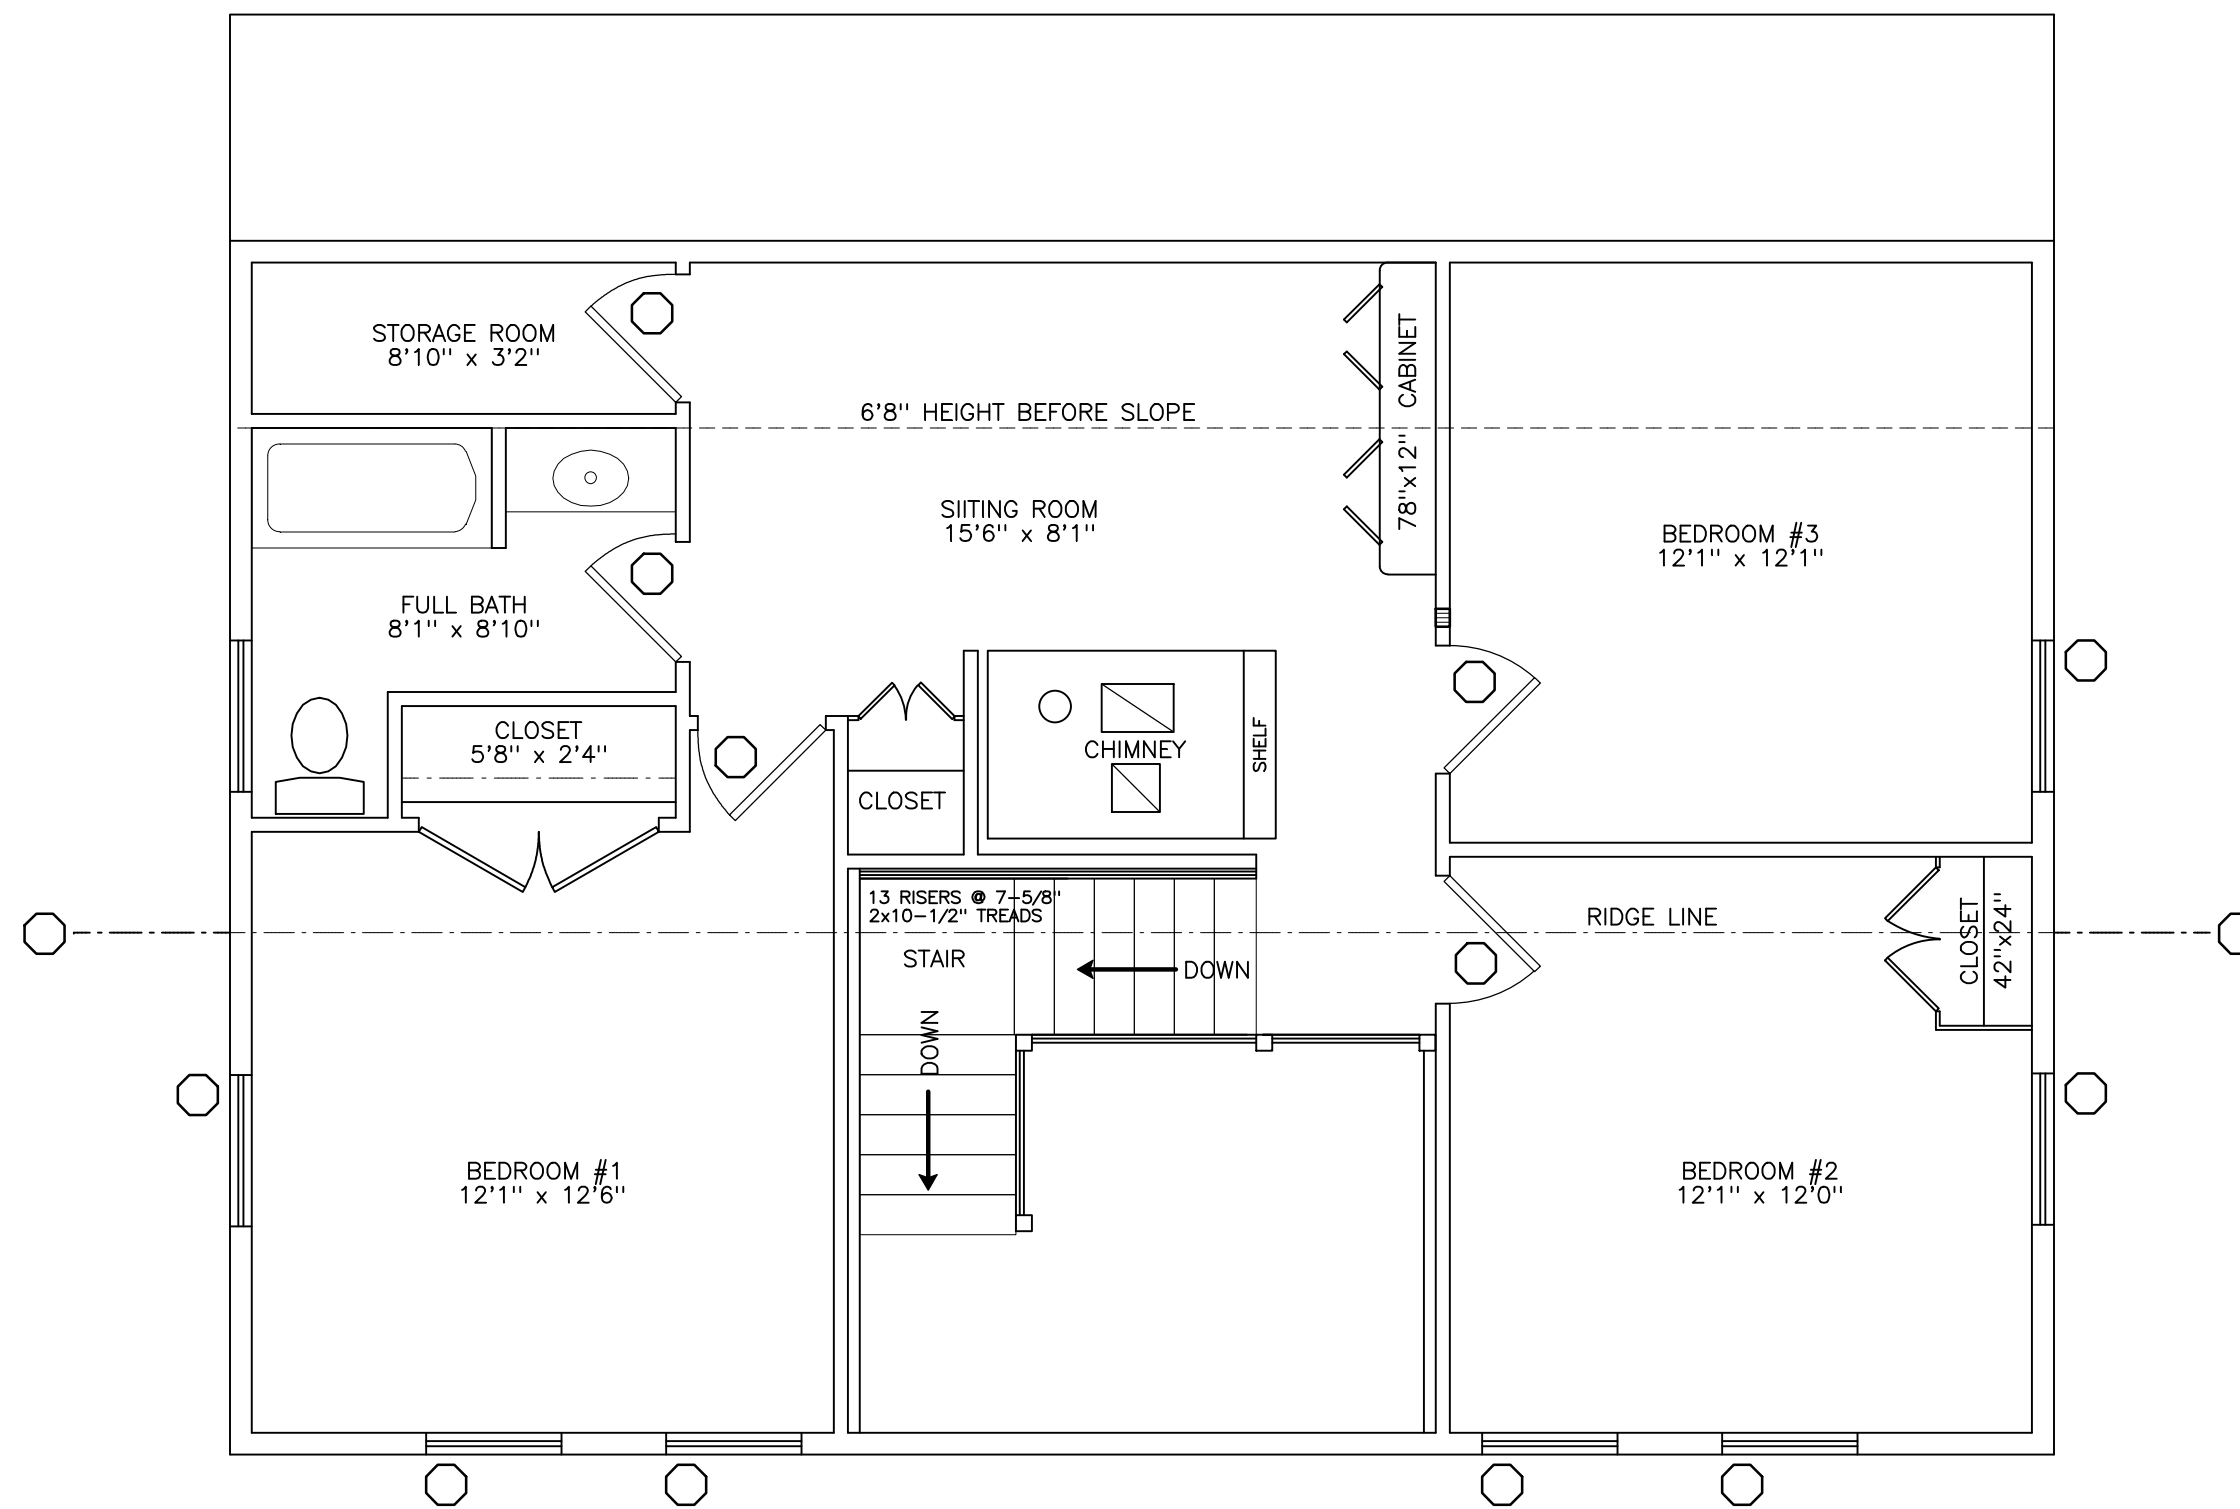

SECOND FLOOR PLAN

SCALE: 1/4" = 1'0"


COPYRIGHT NOTICE.

THE PURCHASER / OWNER ACKNOWLEDGES THAT THE PLANS, SPECIFICATIONS, DESIGNS AND DRAWINGS OF COUNTRY CARPENTERS INCORPORATED, ARE NOT TO BE USED BY ANY PERSONS OTHER THAN THE PURCHASER / OWNER AND THAT SUCH DOCUMENTS ARE PROTECTED BY THE COPYRIGHT LAWS OF THE UNITED STATES. THESE DOCUMENTS ARE NOT TO BE COPIED OR TRANSFERRED AND ANY VIOLATION OF THIS COPYRIGHT WILL BE PROSECUTED TO THE FULL EXTENT OF THE LAW.

THIS PLAN IS LIMITED TO THE CONSTRUCTION OF THE ONE BUILDING PURCHASE FROM COUNTRY CARPENTERS INCORPORATED.

SECOND LEVEL FLOOR AREA  
TOTAL FLOOR AREA

824 SQ. FT.  
1902 SQ. FT.

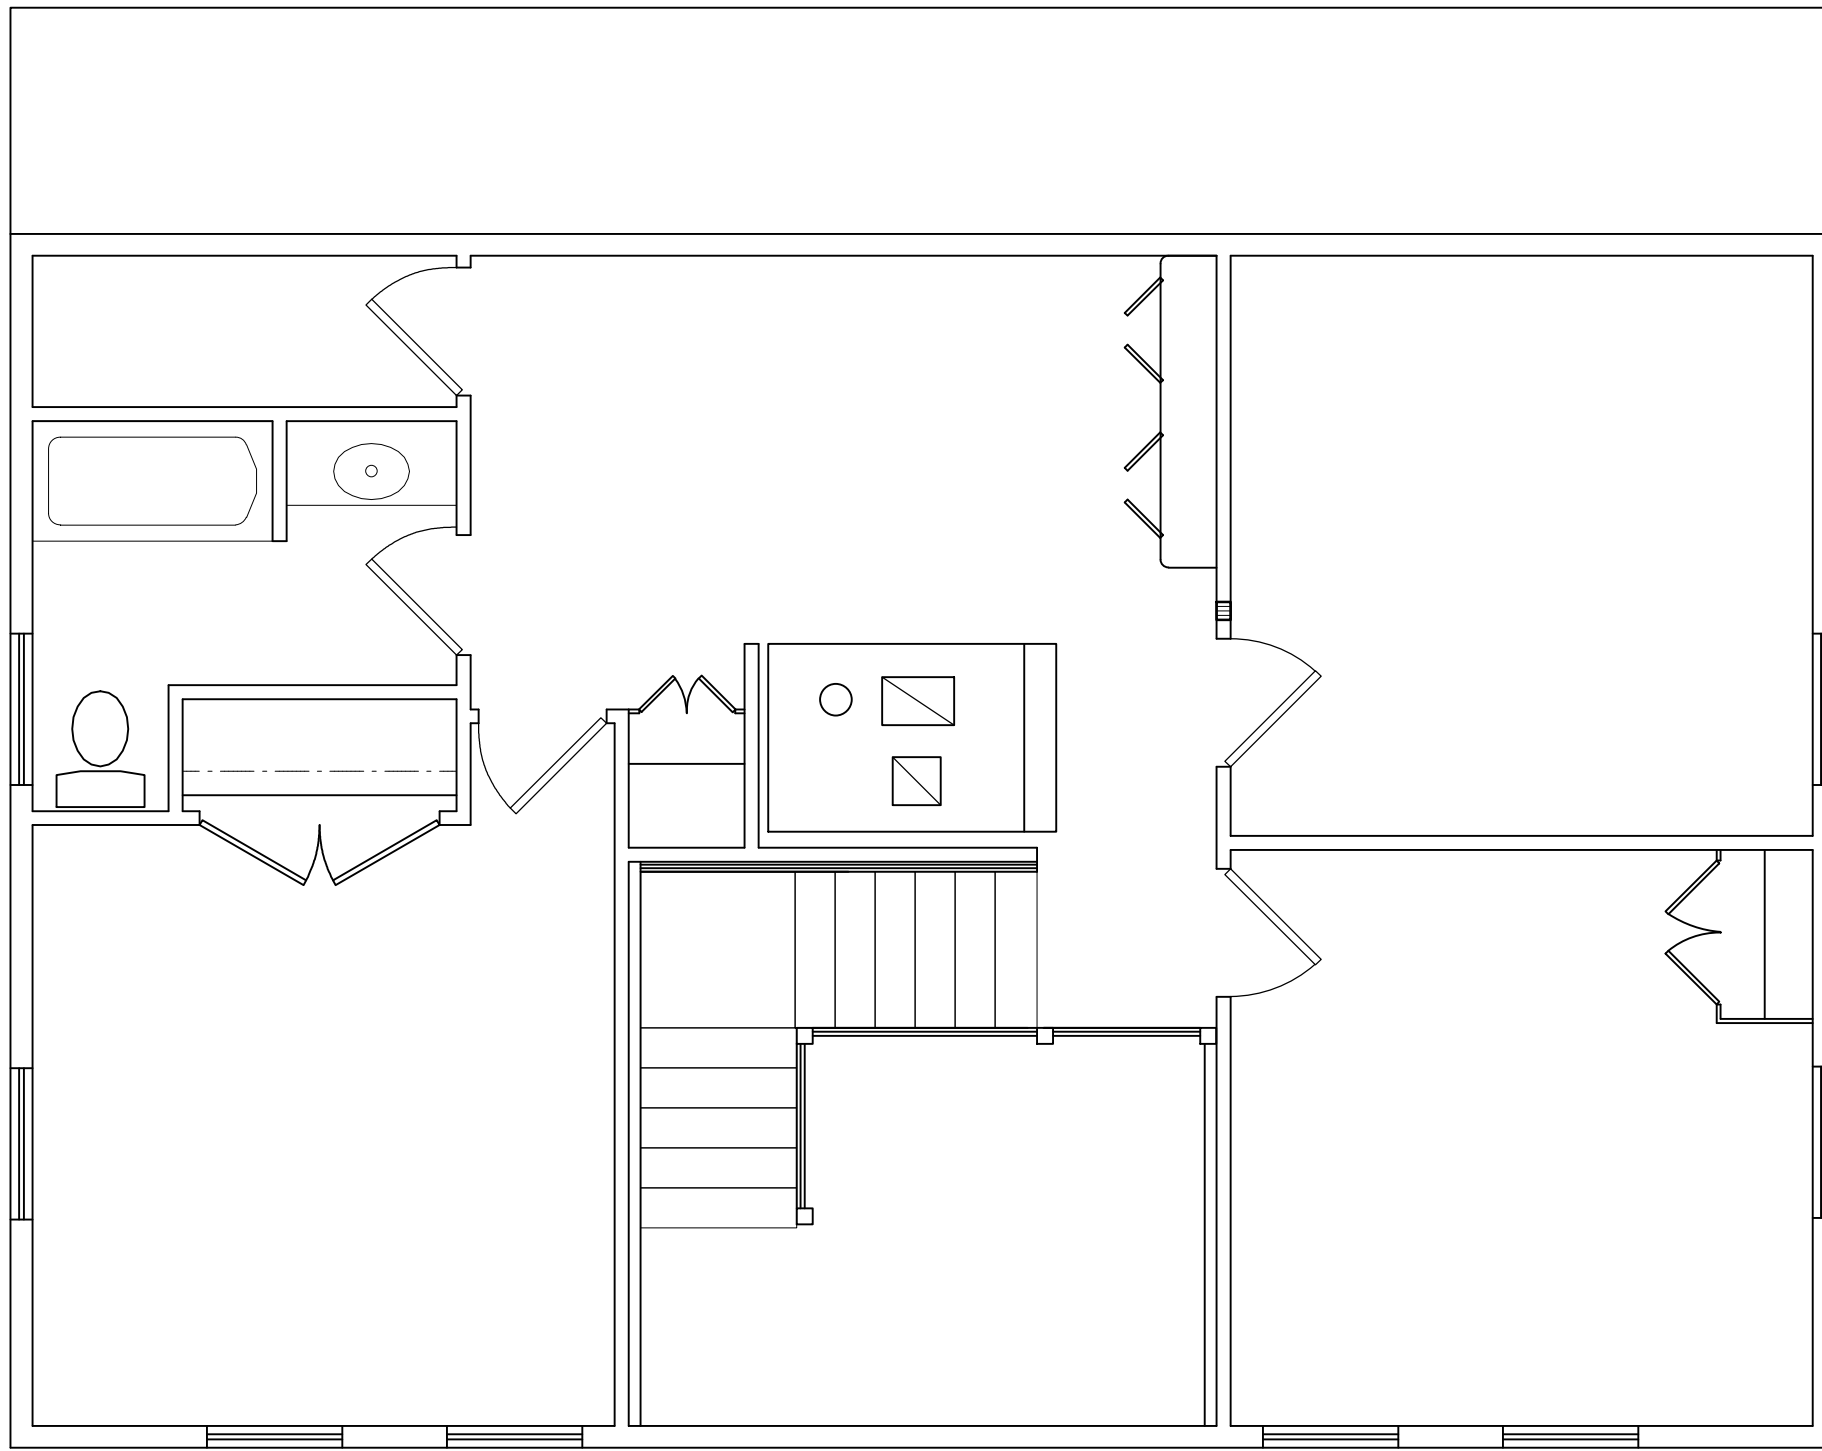

INTERIOR TRIM & HARDWARE LEGEND	
DESCRIPTION	SYMBOL
WAINSCOTING	-----
OUTSIDE CORNER TRIM	L
CHAIR RAIL	-----
VERTICAL HAND PLANED BEAD BOARD	=====
24" BEAN STRAP HINGE	SH
BEAN THUMB LATCH	TBL
BEAN PULL	BP
36" FIREPLACE CRANE	C
CRANE TRAMMEL	CT
4" "S" HOOK	4S
BEEHIVE OVEN DOOR	BHD
BUTTERFLY HINGE	BH
7" "HL" HINGE	7L
4" "HL" HINGE	4L
7" "H" HINGE	7H
4" "H" HINGE	4H
ENTRY BEAN LATCH WITH DEAD BOLT	BE
ENTRY LEVER LATCH WITH DEAD BOLT	BLE
WOODEN KNOBS	WK
TURN BUTTONS	TB
4 PANEL DOOR	4P
BOARD & BATTEN DOOR	BB

**INTERIOR TRIM & HARDWARE DETAILS**

SCALE: 1/4" = 1'0"

**COPYRIGHT NOTICE.**

THE PURCHASER / OWNER ACKNOWLEDGES THAT THE PLANS, SPECIFICATIONS, DESIGNS AND DRAWINGS OF COUNTRY CARPENTERS INCORPORATED, ARE NOT TO BE USED BY ANY PERSONS OTHER THAN THE PURCHASER / OWNER AND THAT SUCH DOCUMENTS ARE PROTECTED BY THE COPYRIGHT LAWS OF THE UNITED STATES. THESE DOCUMENTS ARE NOT TO BE COPIED OR TRANSFERRED AND ANY VIOLATION OF THIS COPYRIGHT WILL BE PROSECUTED TO THE FULL EXTENT OF THE LAW.

THIS PLAN IS LIMITED TO THE CONSTRUCTION OF THE ONE BUILDING PURCHASE FROM COUNTRY CARPENTERS INCORPORATED.

